
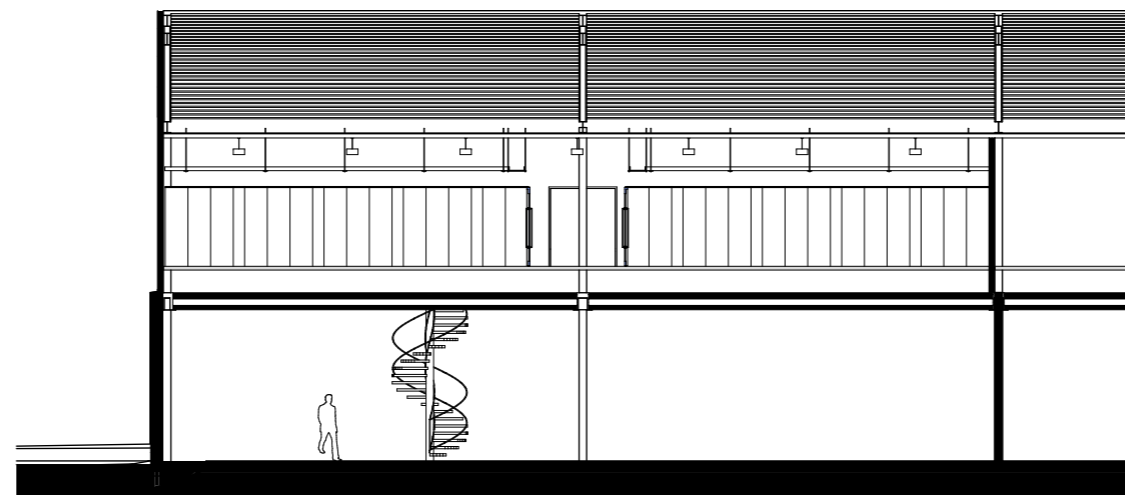



CROSS SECTION S1-S1

1:400

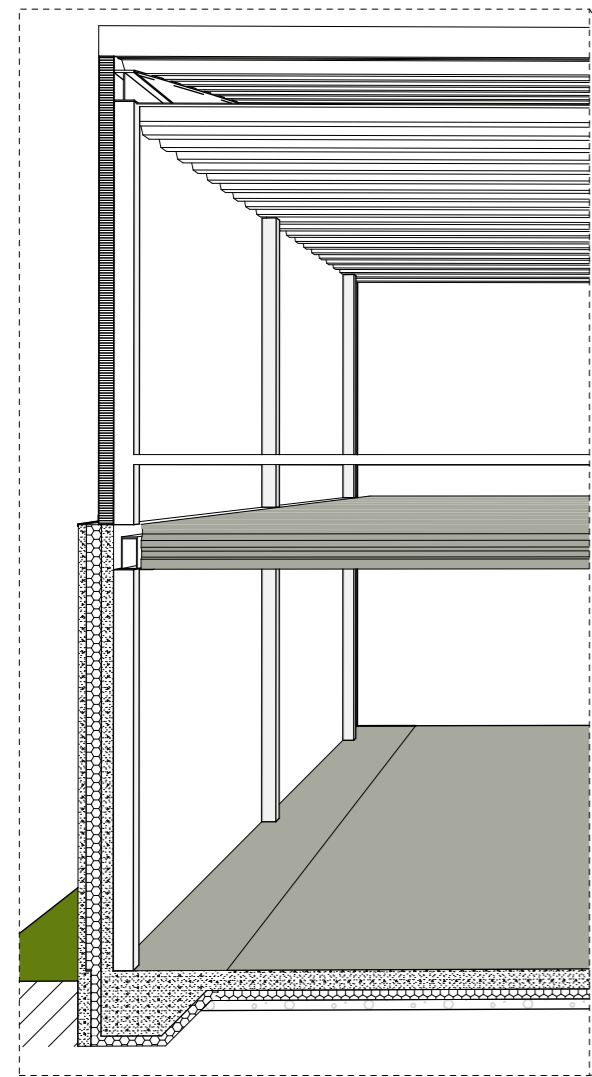

CROSS SECTION S3-S3

1:200

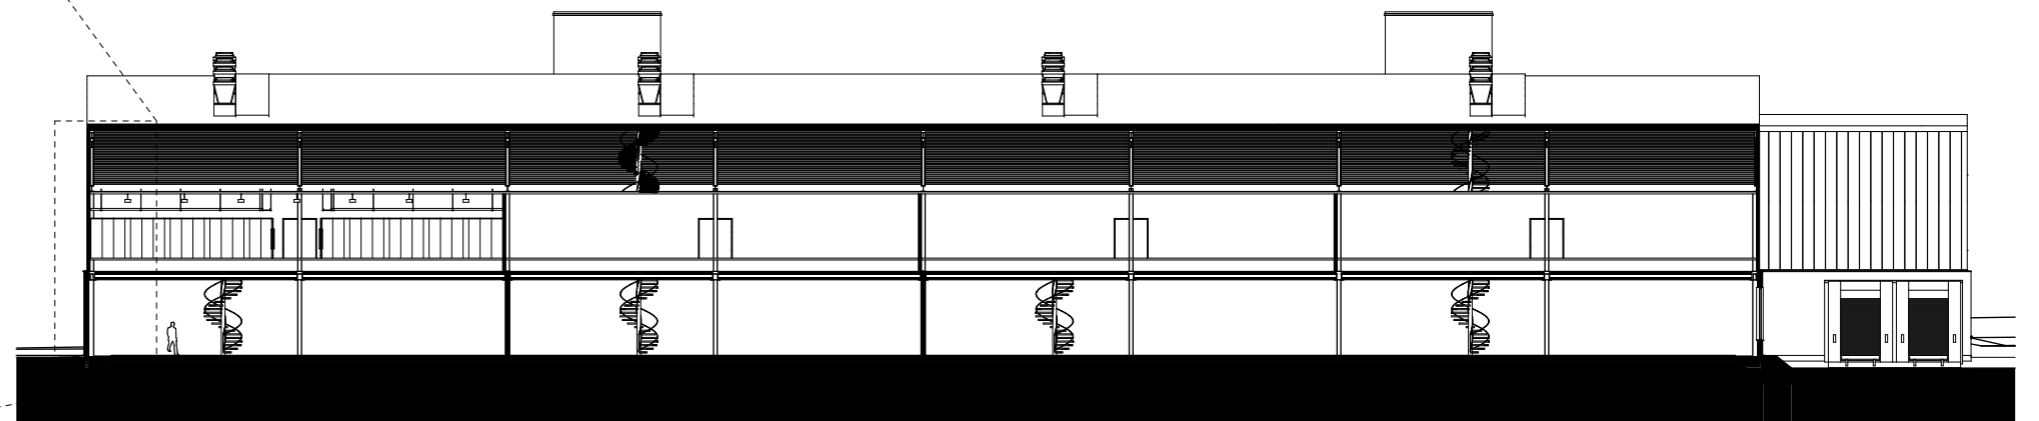

CROSS SECTION S3-S3

1:400

NCC DATA CENTER