


E1

ELEVATION E1


1:400

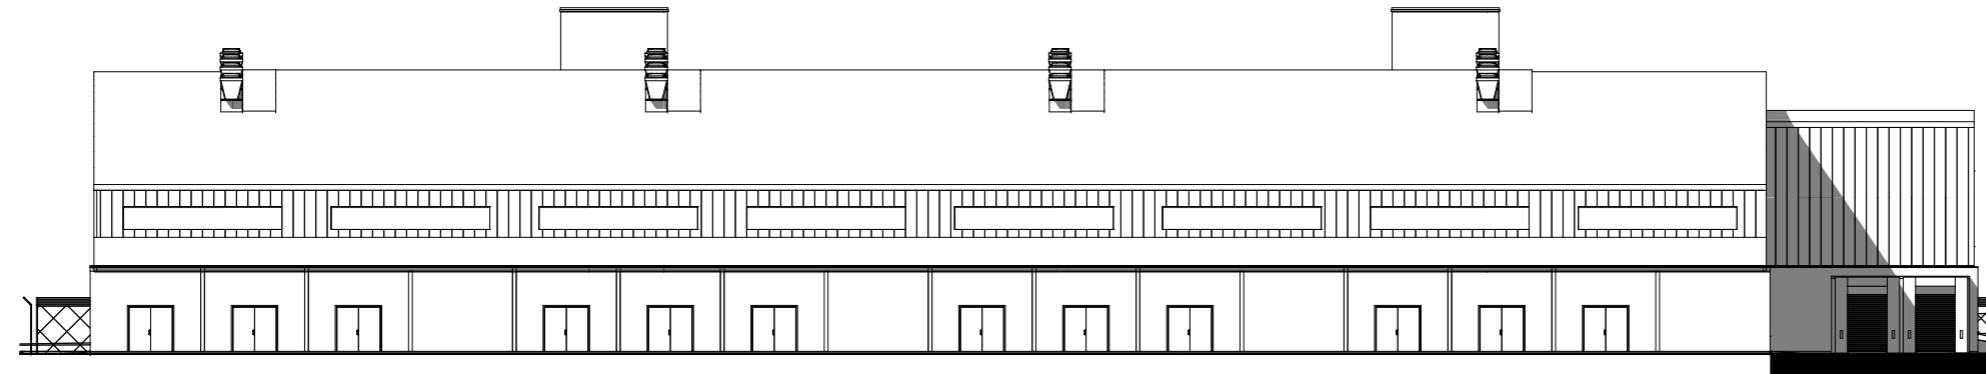

E4

ELEVATION E4


1:400

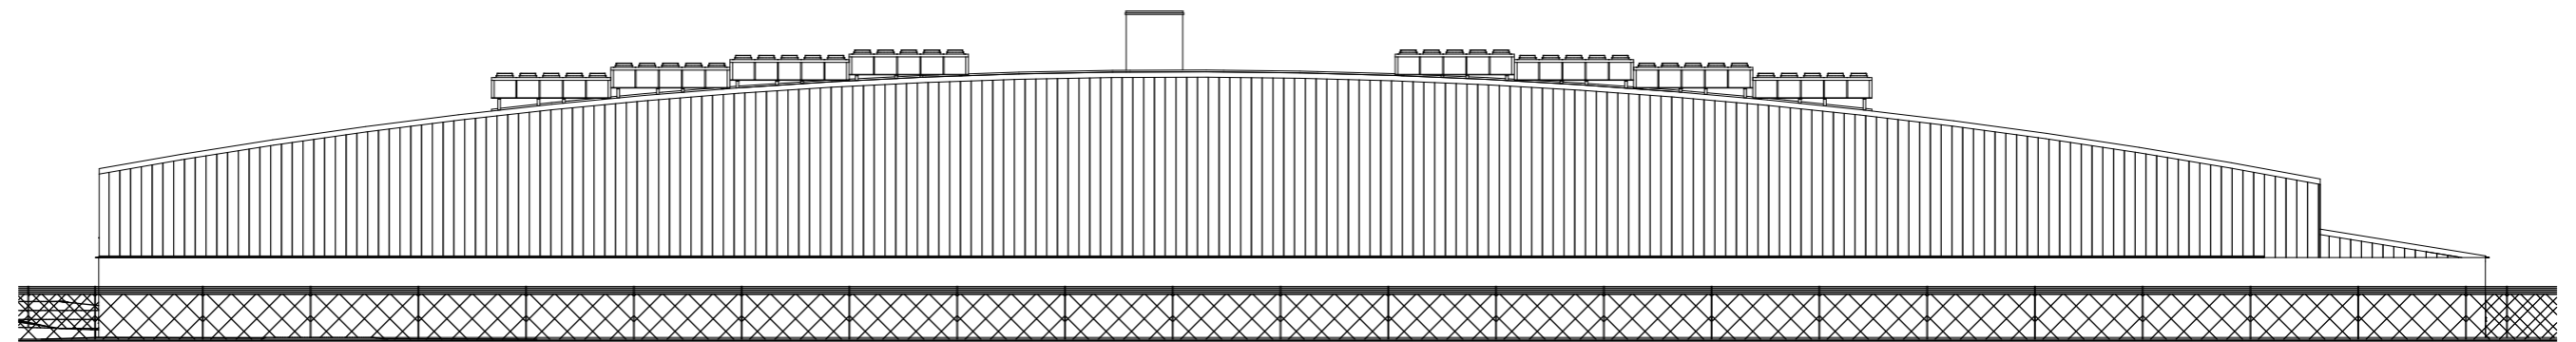

E3

ELEVATION E3

1:400

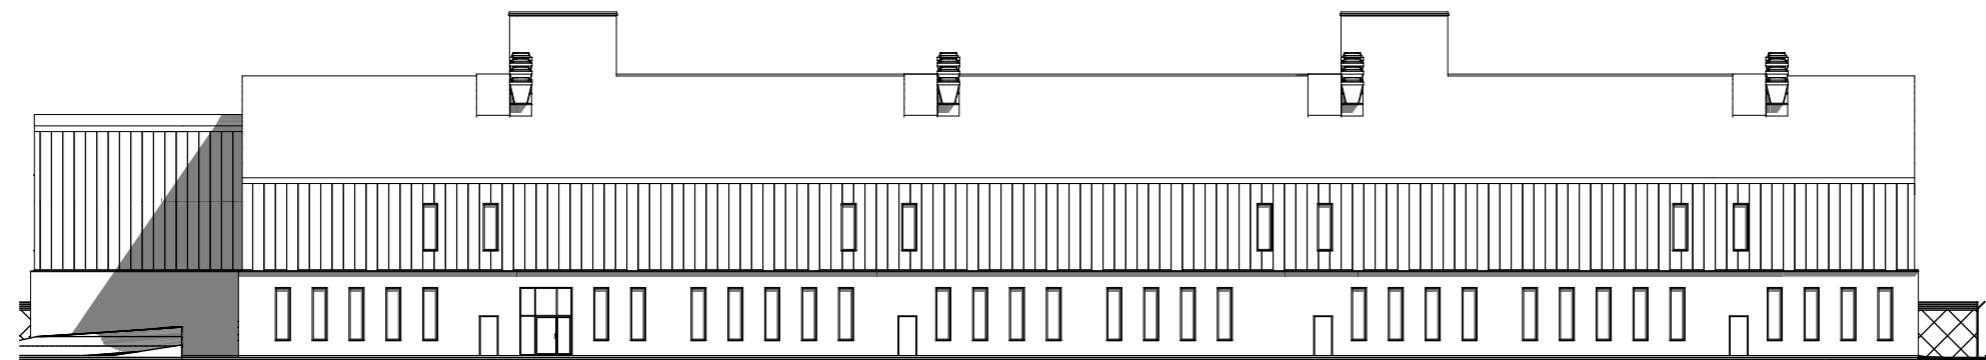

E2

ELEVATION E2

1:400